

PROPOSED GROUND FLOOR PLAN

1 : 100

AREA COMPUTATION	
FLOOR	AREA
PROPOSED GROUND FLOOR	115.500 m ²
PROPOSED FIRST FLOOR	163.600 m ²
PROPOSED ROOF DECK FLOOR	046.400 m ²
TOTAL PROPOSED BUILT	325.500 m²
PLOT AREA	183.5 m²



PROJECT DESCRIPTION		PROJECT
TYPE	REMARKS	
FOUNDATION TYPE		TWO STOREY VILLA @ ARAD
SLAB STRUCTURE TYPE		
AIR CONDITIONING TYPE		
EXTERNAL BLOCK WORK TYPE		
FLOOR HEIGHT		
PLOT NO. 01020351	LAND CAT: RHB	DRAWN BY : ARCH SAUD
		DATE: 5-9-2024
		JOB NO. 24-50

BAHRAIN ARCHITECTS
Civil Engineering & Architecture
معارض البحرين للمهندسة المدنية والعمارة

Tel: (+973) 17333210, Fax: (+973) 17910190, CR. 133962-1, EPP/BN/225.

E-mail: info@BhArch.com, Ziraj - Bahrain

THIS DRAWING IS A COPYRIGHT, IT IS THE PROPERTY OF M/S. BAHRAIN ARCHITECTS FOR CIVIL ENGINEERING & ARCHITECTURE AND IS NOT TO BE REPRODUCED, COPIED, HANDED OVER TO A ANY PARTY OR USED FOR ANY PURPOSE OTHER THAN THAT FOR WHICH IT HAS BEEN LOANED WITHOUT WRITTEN PERMISSION.

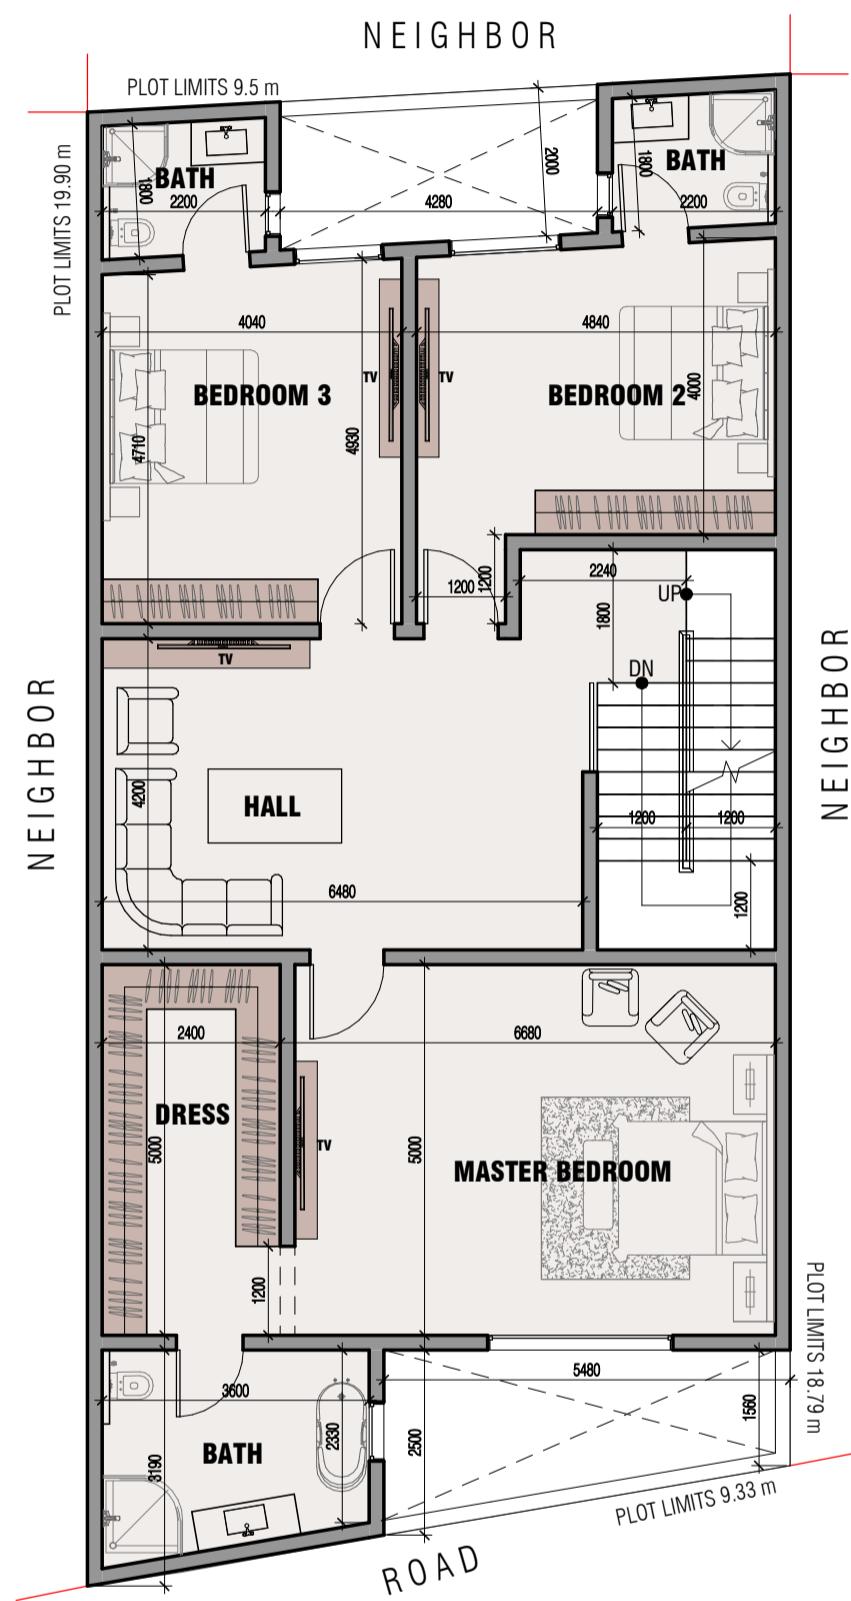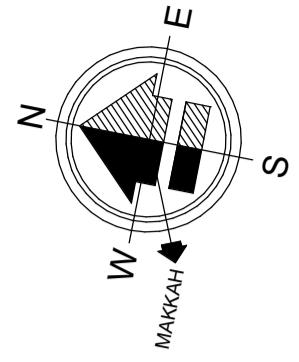

PROPOSED FIRST FLOOR PLAN

1 : 100



AREA COMPUTATION	
FLOOR	AREA
PROPOSED GROUND FLOOR	115.500 m ²
PROPOSED FIRST FLOOR	163.600 m ²
PROPOSED ROOF DECK FLOOR	046.400 m ²
TOTAL PROPOSED BUILT	325.500 m²
PLOT AREA	183.5 m²

PROJECT DESCRIPTION		PROJECT
TYPE	REMARKS	TWO STOREY VILLA @ ARAD
FOUNDATION TYPE		CLIENT
SLAB STRUCTURE TYPE		
AIR CONDITIONING TYPE		OWNER
EXTERNAL BLOCK WORK TYPE		
FLOOR HEIGHT		DRAWN BY : ARCH SAUD
PLOT NO. 01020351	LAND CAT: RHB	DATE. 5-9-2024
		JOB NO. 24-50

BAHRAIN ARCHITECTS
Civil Engineering & Architecture
معارض البحرين للمهندسة المدنية والعمارة
 Tel: +973 17222200, Fax: +973 17201000, C.P. 120263, P.D.B. 10205

Tel: (+972) 12322210, Fax: (+972) 12301000, CP: 123062-1, EPR/BN/225

THIS DRAWING IS A COPYRIGHT, IT IS THE PROPERTY OF M/S. BAHRAIN ARCHITECTS FOR CIVIL ENGINEERING & ARCHITECTURE AND IS NOT TO BE REPRODUCED, COPIED, HANDED OVER TO ANY PARTY OR USED FOR ANY PURPOSE OTHER THAN THAT FOR WHICH IT HAS BEEN LOANED, WITHOUT WRITTEN PERMISSION

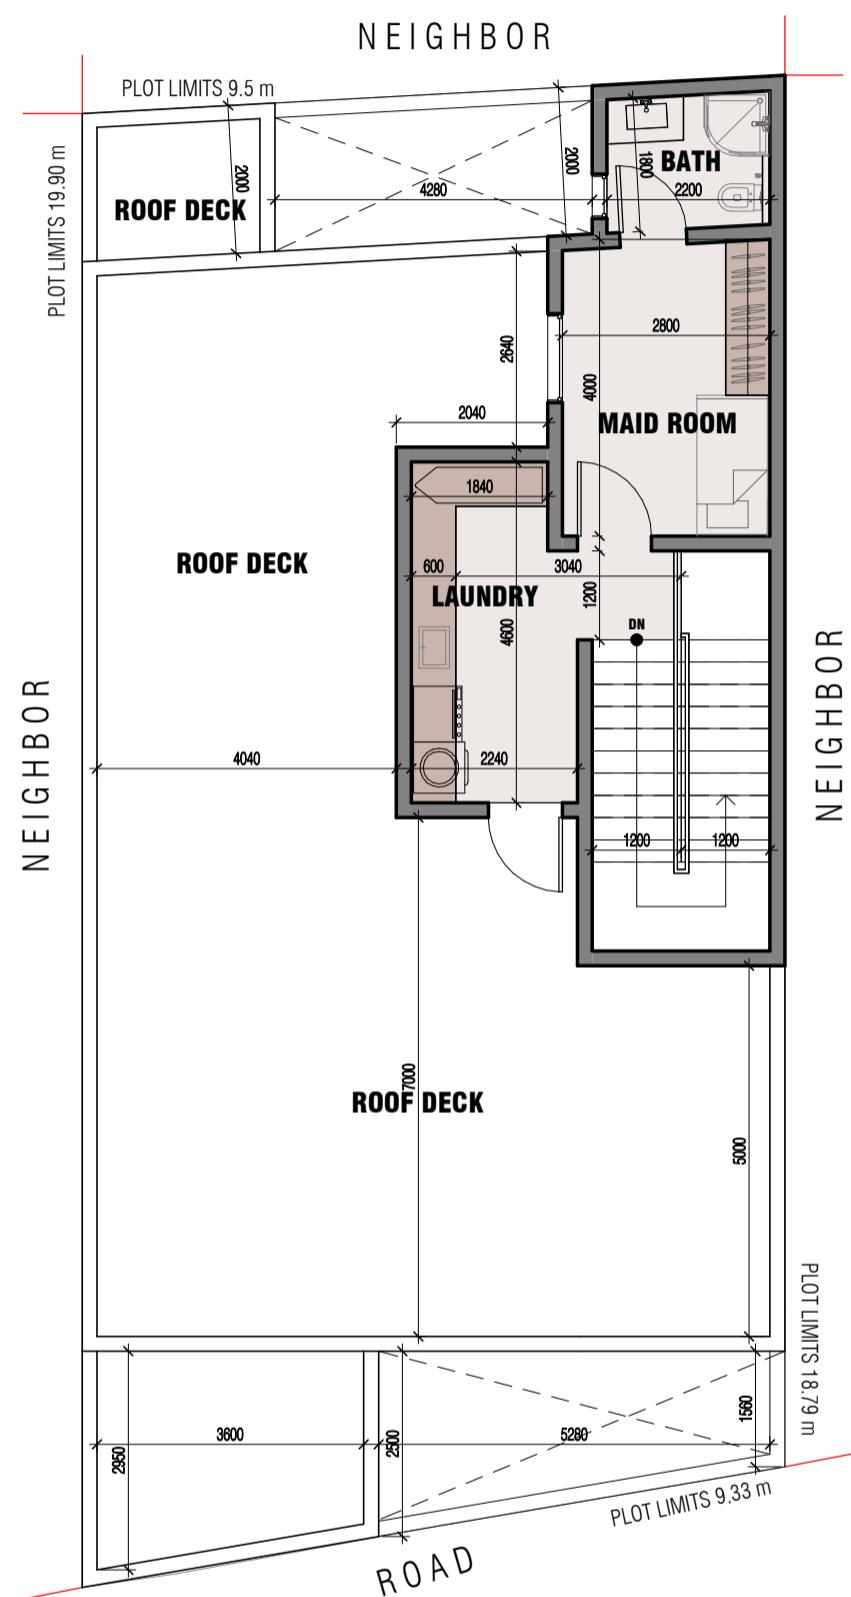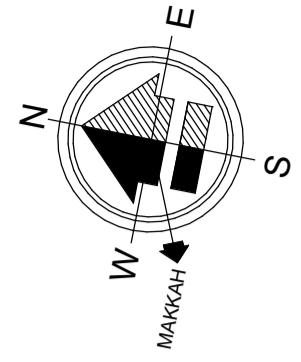

PROPOSED ROOF DECK FLOOR

1 : 100

AREA COMPUTATION		
FLOOR	AREA	
PROPOSED GROUND FLOOR	115.500	m ²
PROPOSED FIRST FLOOR	163.600	m ²
PROPOSED ROOF DECK FLOOR	046.400	m ²
TOTAL PROPOSED BUILT	325.500	m²

PLOT AREA		183.5 m ²
-----------	--	----------------------

PROJECT DESCRIPTION		PROJECT TWO STOREY VILLA @ ARAD
TYPE	REMARKS	
FOUNDATION TYPE		CLIENT MR. MOHAMED ALHAMMAD
SLAB STRUCTURE TYPE		
AIR CONDITIONING TYPE		
EXTERNAL BLOCK WORK TYPE		OWNER MR. MOHAMED ALHAMMAD
FLOOR HEIGHT		DRAWN BY : ARCH SAUD
PLOT NO. 01020351	LAND CAT: RHB	DATE. 5-9-2024
		JOB NO. 24-50

BAHRAIN ARCHITECTS
Civil Engineering & Architecture
معارض البحرين للعنسنة الحديثة والعمارة

Tel: (+973) 17333210, Fax: (+973) 17910190, CR. 133962-1, EPP/BN/225,
Email: info@BabArab.com, BabArab.com

THIS DRAWING IS A COPYRIGHT, IT IS THE PROPERTY OF M/S. BAHRAIN ARCHITECTS
CIVIL ENGINEERING & ARCHITECTURE AND IS NOT TO BE REPRODUCED, COPIED,
HANDED OVER TO ANY PARTY OR USED FOR ANY PURPOSE OTHER THAN THAT FOR
WHICH IT HAS BEEN LOANED WITHOUT WRITTEN PERMISSION.