

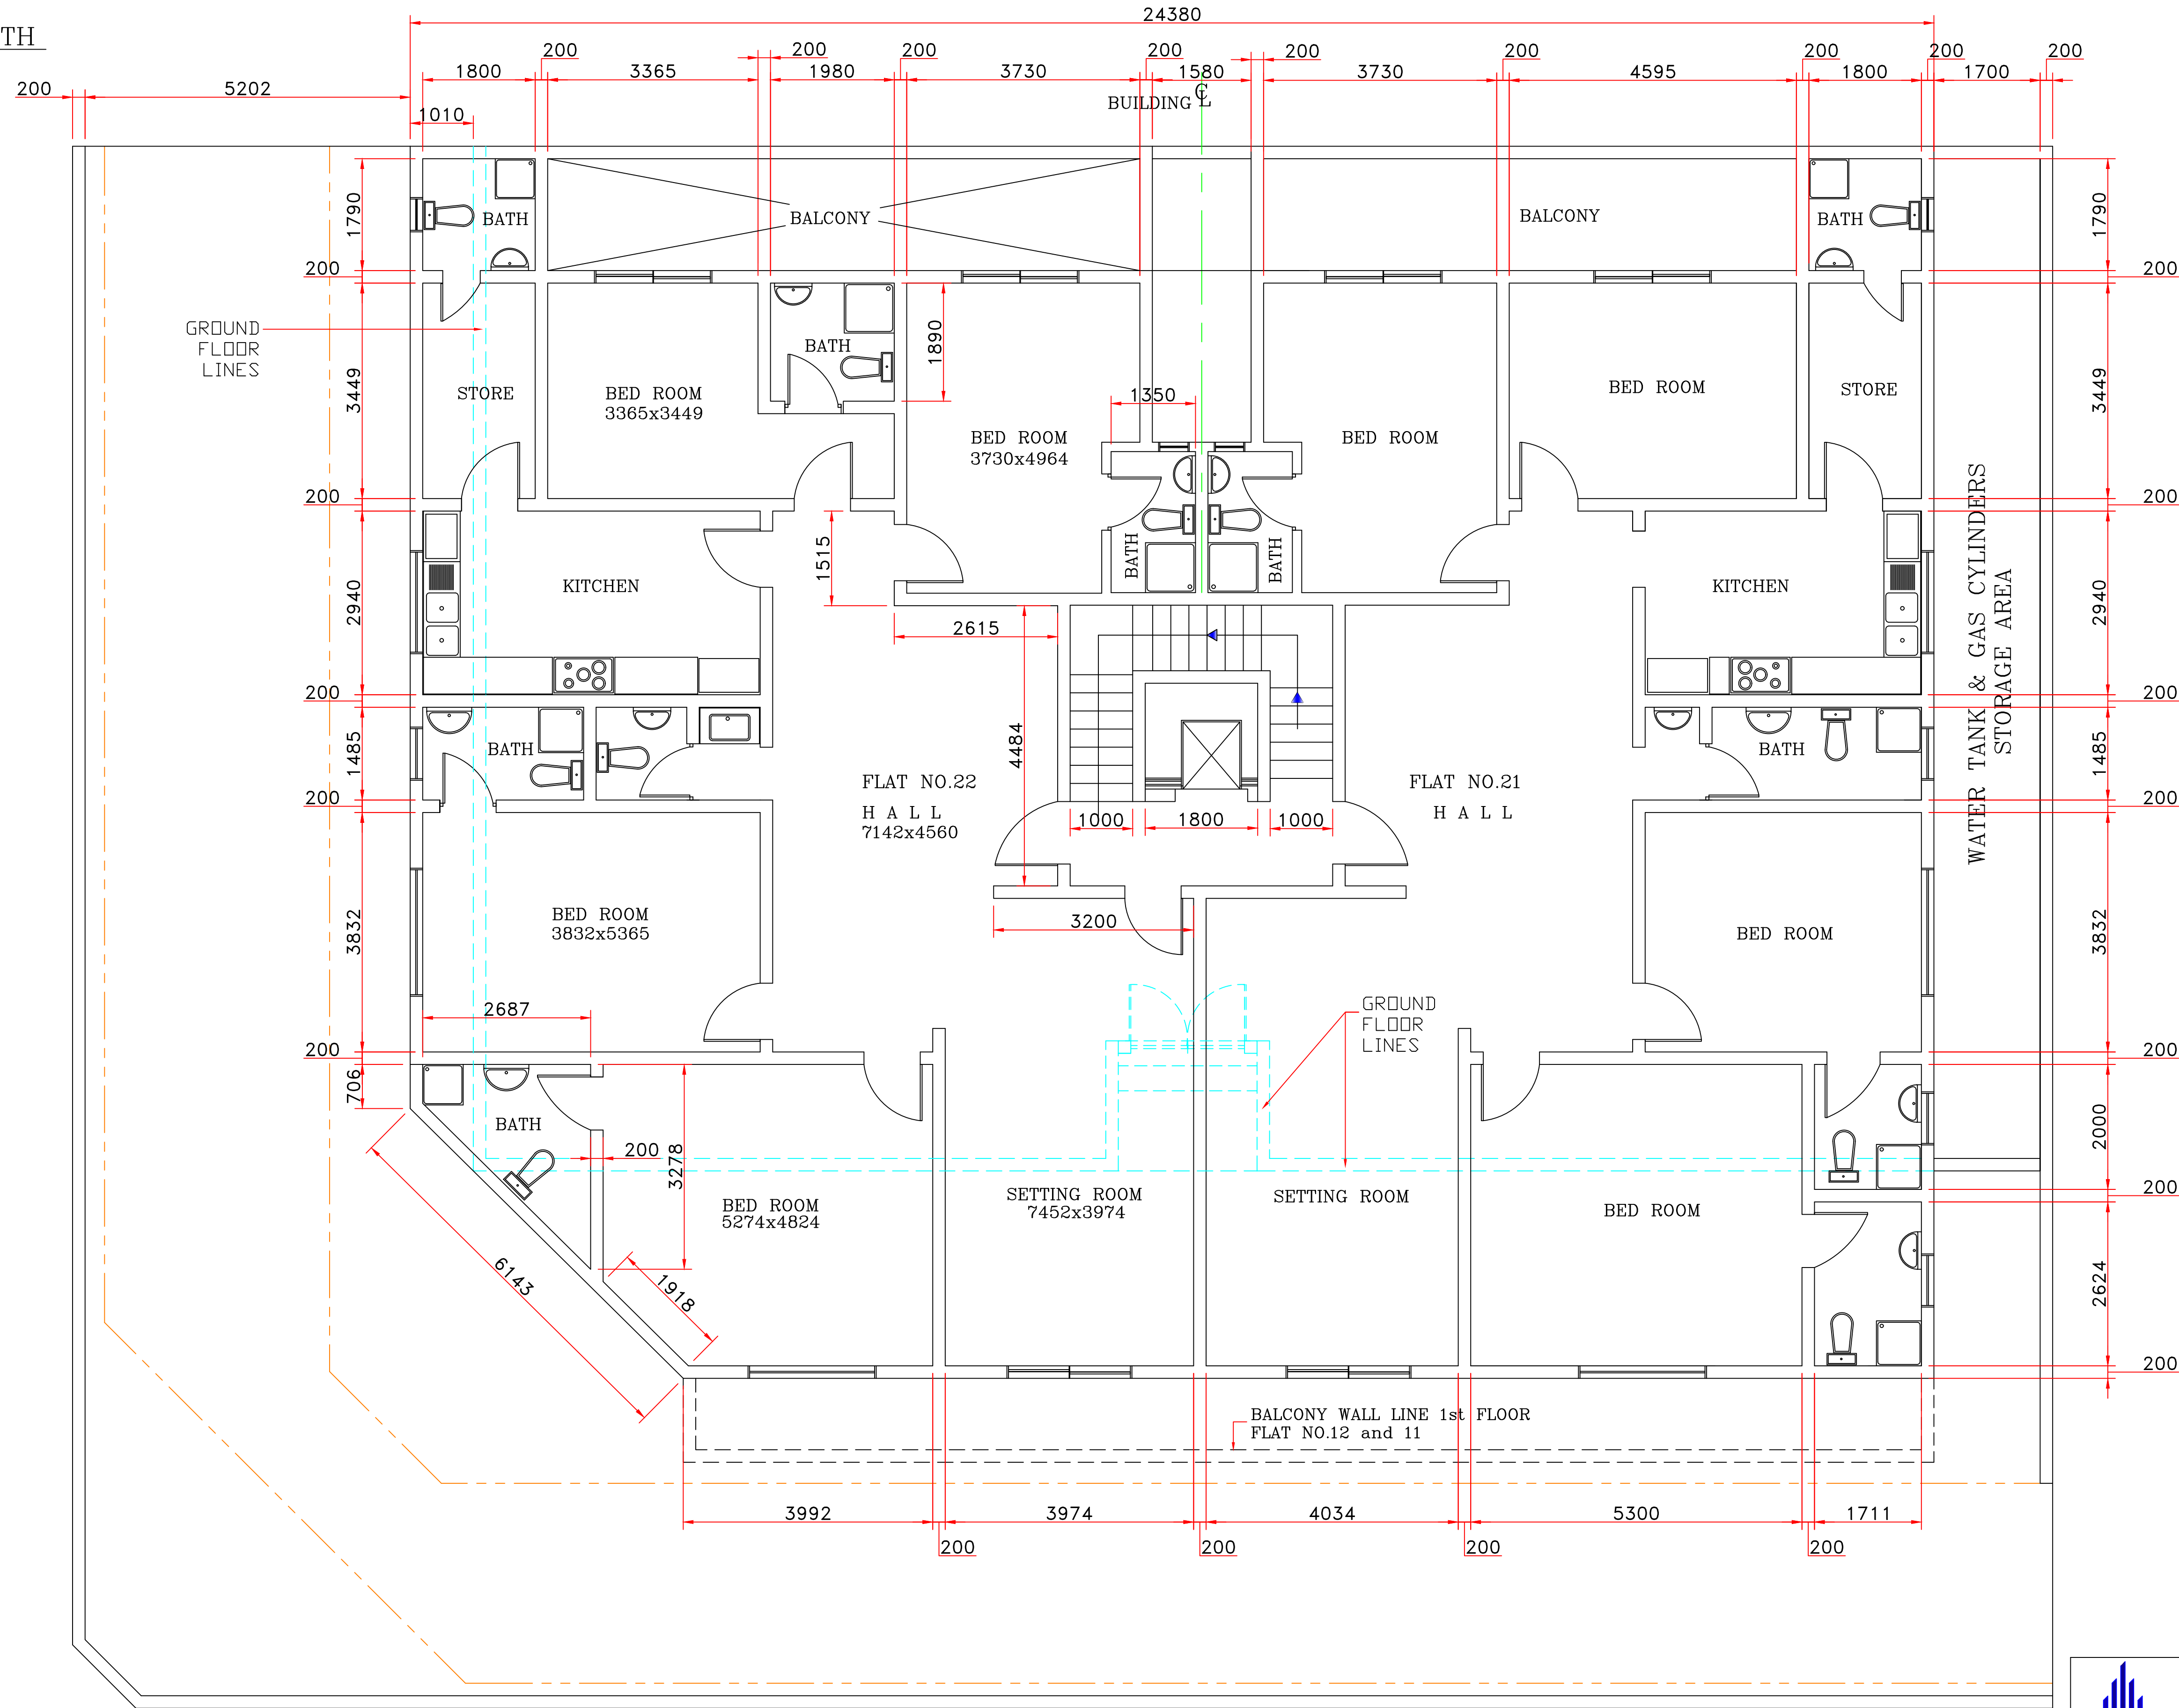


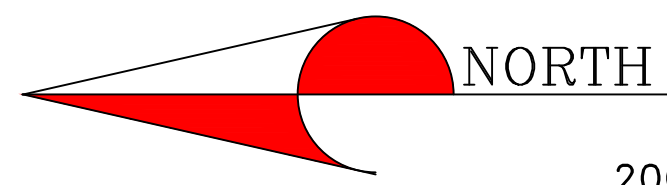

PLAN VIEW FLAT NO.22 , FLAT NO.21

ACCESS ROAD

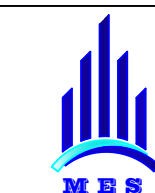

MECHANICAL ENGINEERING SERVICES  
TRADING & CONTRACTING  
KINGDOM OF BAHRAIN  
MANAMA P.O.BOX.50566  
Email:ali\_badeaa@yahoo.com

CLIENT: BUILDING NO.1605  
TUBLI VILLAGE  
KINGDOM OF BAHRAIN

PROJECT: EXISTING PLAN VIEW LAYOUT  
BUILDING NO.1605 TUBLI VILLAGE

TITLE: FLAT NO.22 and FLAT NO.21  
1st FLOOR PLAN

DRAWN: BADEEA DATE :18.12.2022 SCALE: 1=50 REF.NO.

CHKD: DATE: REV.NO.

APPRD: DATE: REV.NO.

DRAWING NUMBER: BUILDING 1605 GS. /2022/04

SHEET NO.